



I:\9/16/2020 11:02:54 AM\170084 Portland Blaine Pike\09Road_Indiana\04_Design files\Display\170084 Display_20_01.dgn

LEGEND:

	ROADWAY RESURFACING		MULTI-PURPOSE PATH HMA 'F1'		DRIVEWAY PCCP 'C1'		SODDING 26		PROPOSED RIGHT-OF-WAY		EXISTING R/W
	DRIVEWAY HMA 'D1'		MULTI-PURPOSE PATH PCCP 'F2'		CURB RAMP		Proposed Ditch Line		TEMPORARY RIGHT-OF-WAY		PROPERTY LINE
							CONSTRUCTION LIMITS				¼ SECTION LINE



BLAINE PIKE PEDESTRIAN SYSTEM IMPROVEMENT
CITY OF PORTLAND, INDIANA

SHEET
1 OF 12





MICHAEL L. & LEA ANN SCHREIBER
INST. #201402075

LEGEND:

	ROADWAY RESURFACING		MULTI-PURPOSE PATH HMA 'F1'		DRIVEWAY PCCP 'C1'		SODDING 26		TEMPORARY RIGHT-OF-WAY		EXISTING R/W		PROPERTY LINE
	DRIVEWAY HMA 'D1'		MULTI-PURPOSE PATH PCCP 'F2'		CURB RAMP		Proposed Ditch Line		CONSTRUCTION LIMITS		¼ SECTION LINE		




BLAINE PIKE PEDESTRIAN SYSTEM IMPROVEMENT
CITY OF PORTLAND, INDIANA

SHEET
2 OF 12




I:\9/16/2020 11:02:58 AM\Portland\Blaine Pike\09Road_Indiana\04_Design files\Display\170084 Display_20_01.dgn

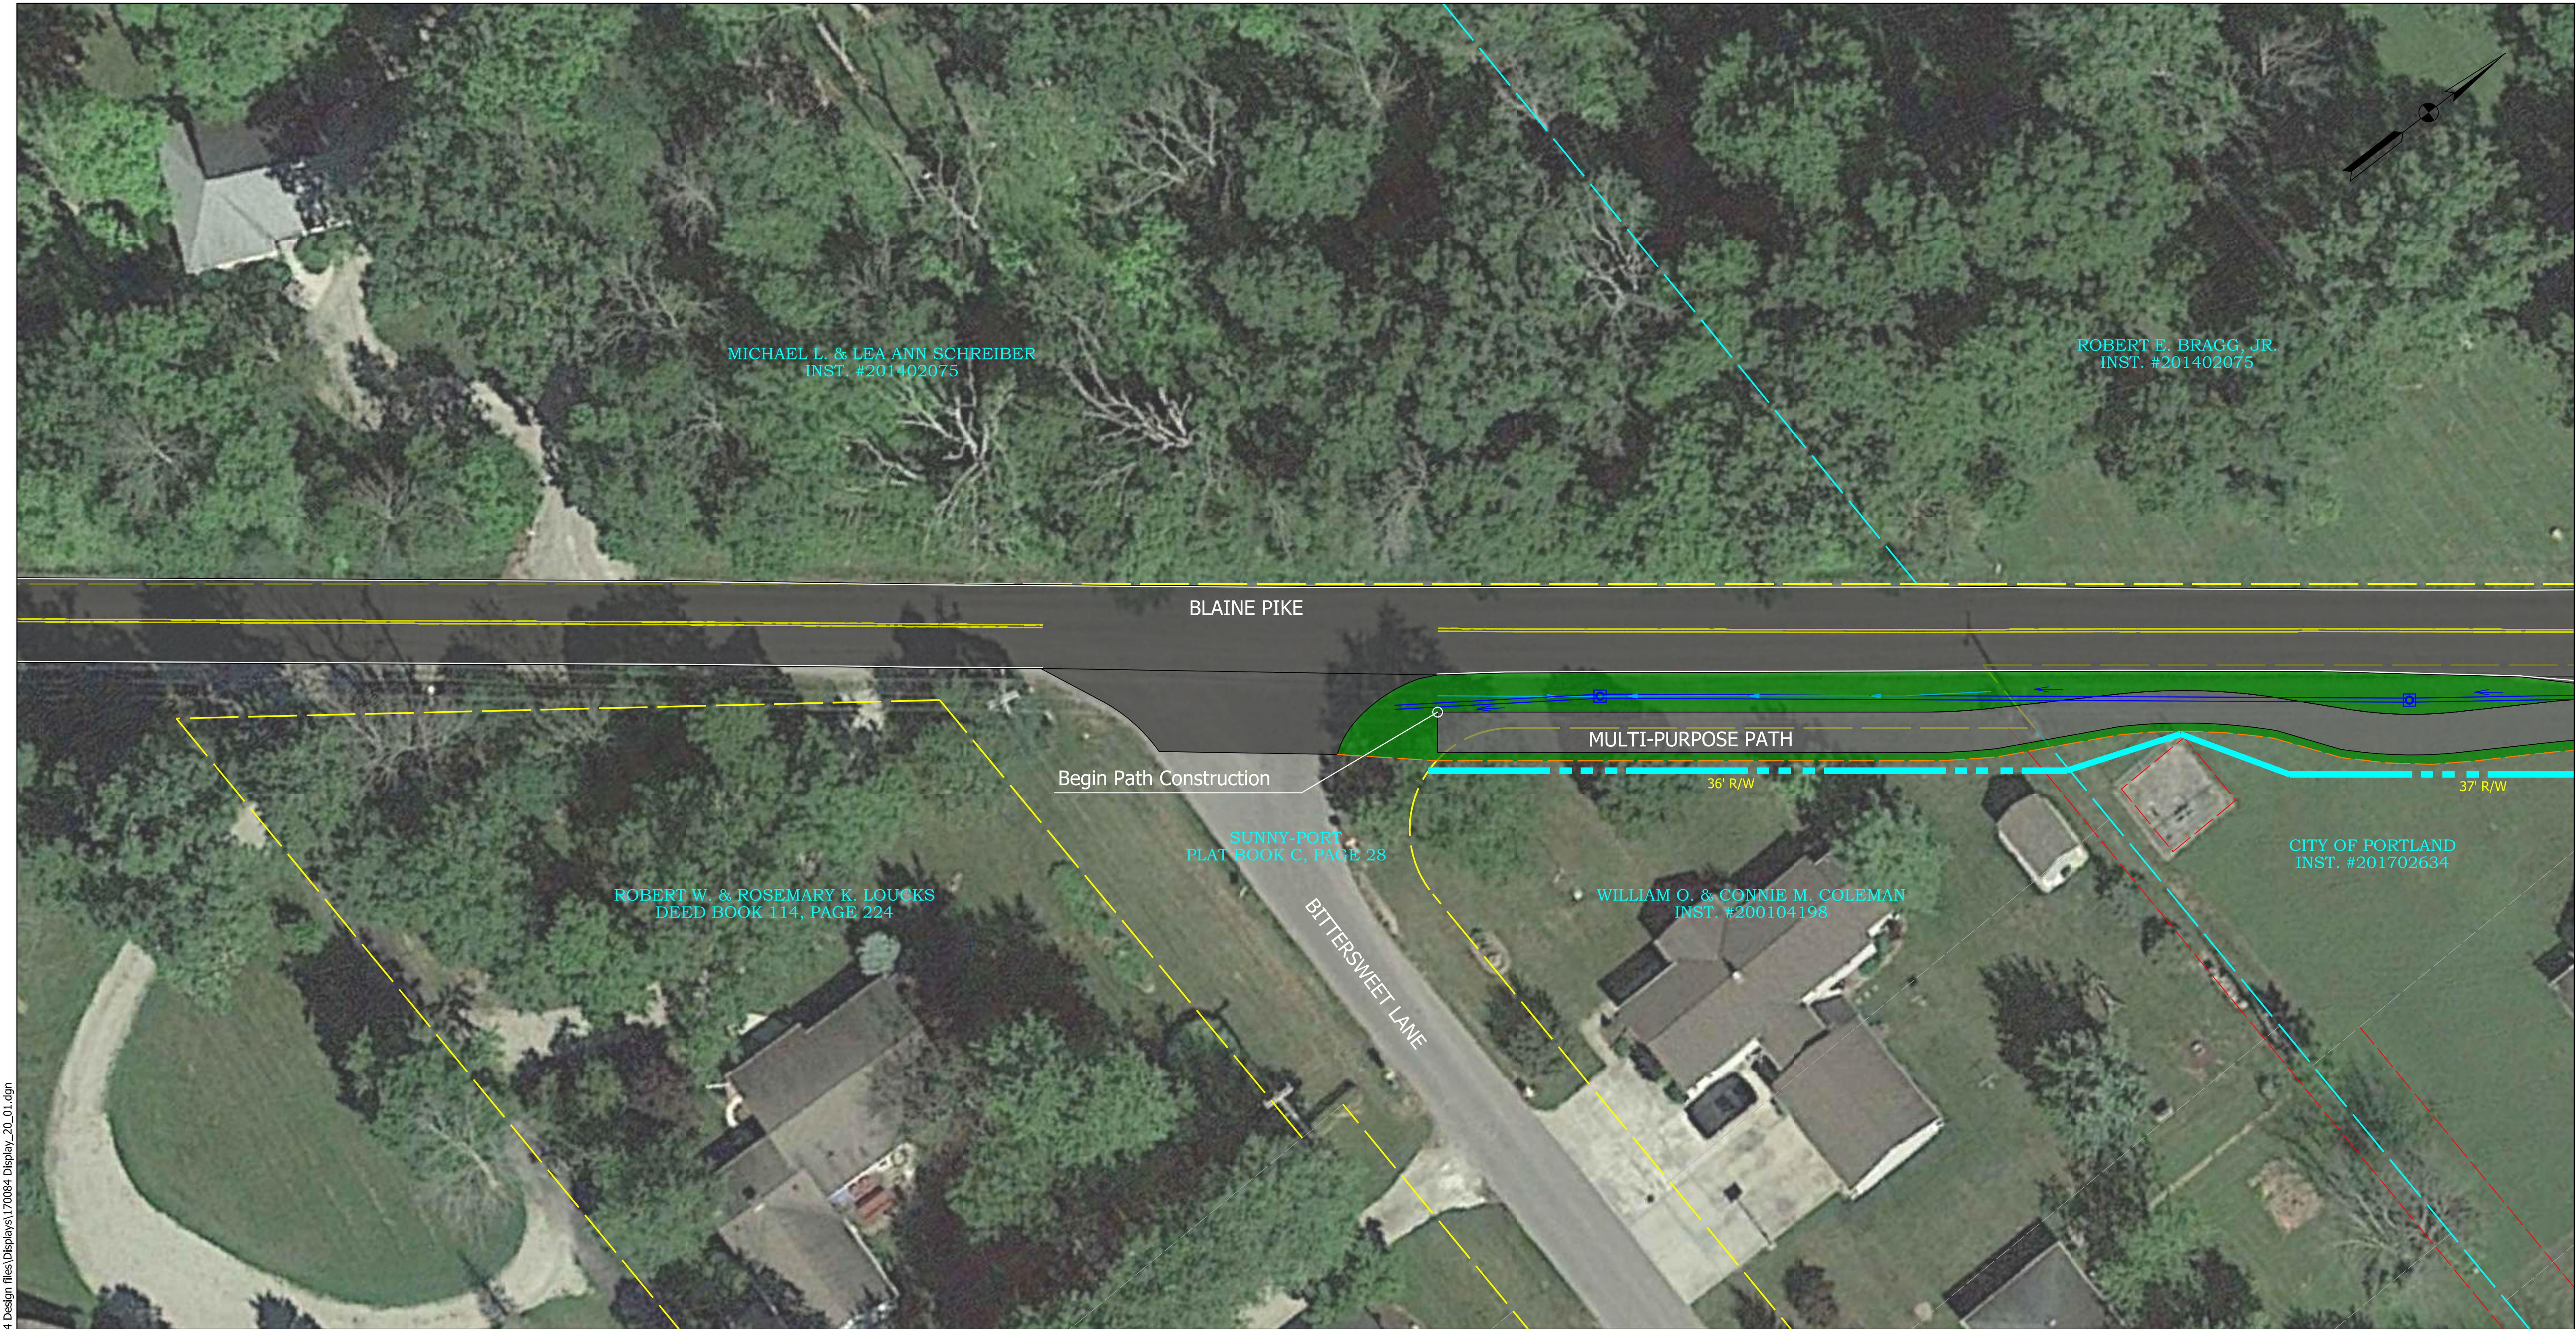


LEGEND:




ROADWAY RESURFACING
DRIVEWAY HMA 'D1'

 


MULTI-PURPOSE PATH HMA 'F1'
MULTI-PURPOSE PATH PCCP 'F2'

 


DRIVEWAY PCCP 'C1'
CURB RAMP

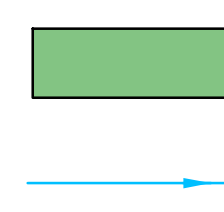

SODDING 26
Proposed Ditch Line

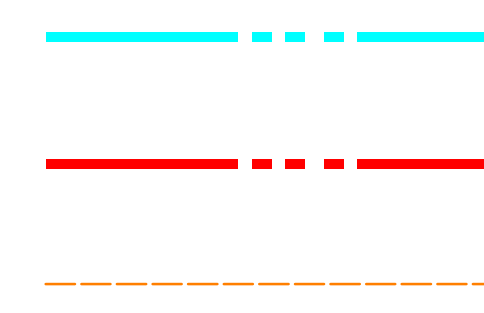

PROPOSED RIGHT-OF-WAY
TEMPORARY RIGHT-OF-WAY
CONSTRUCTION LIMITS

 


EXISTING R/W
PROPERTY LINE
1/4 SECTION LINE




BLAINE PIKE PEDESTRIAN SYSTEM IMPROVEMENT
CITY OF PORTLAND, INDIANA

SHEET
3 OF 12

SCALE: 1" = 20'

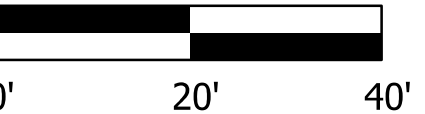


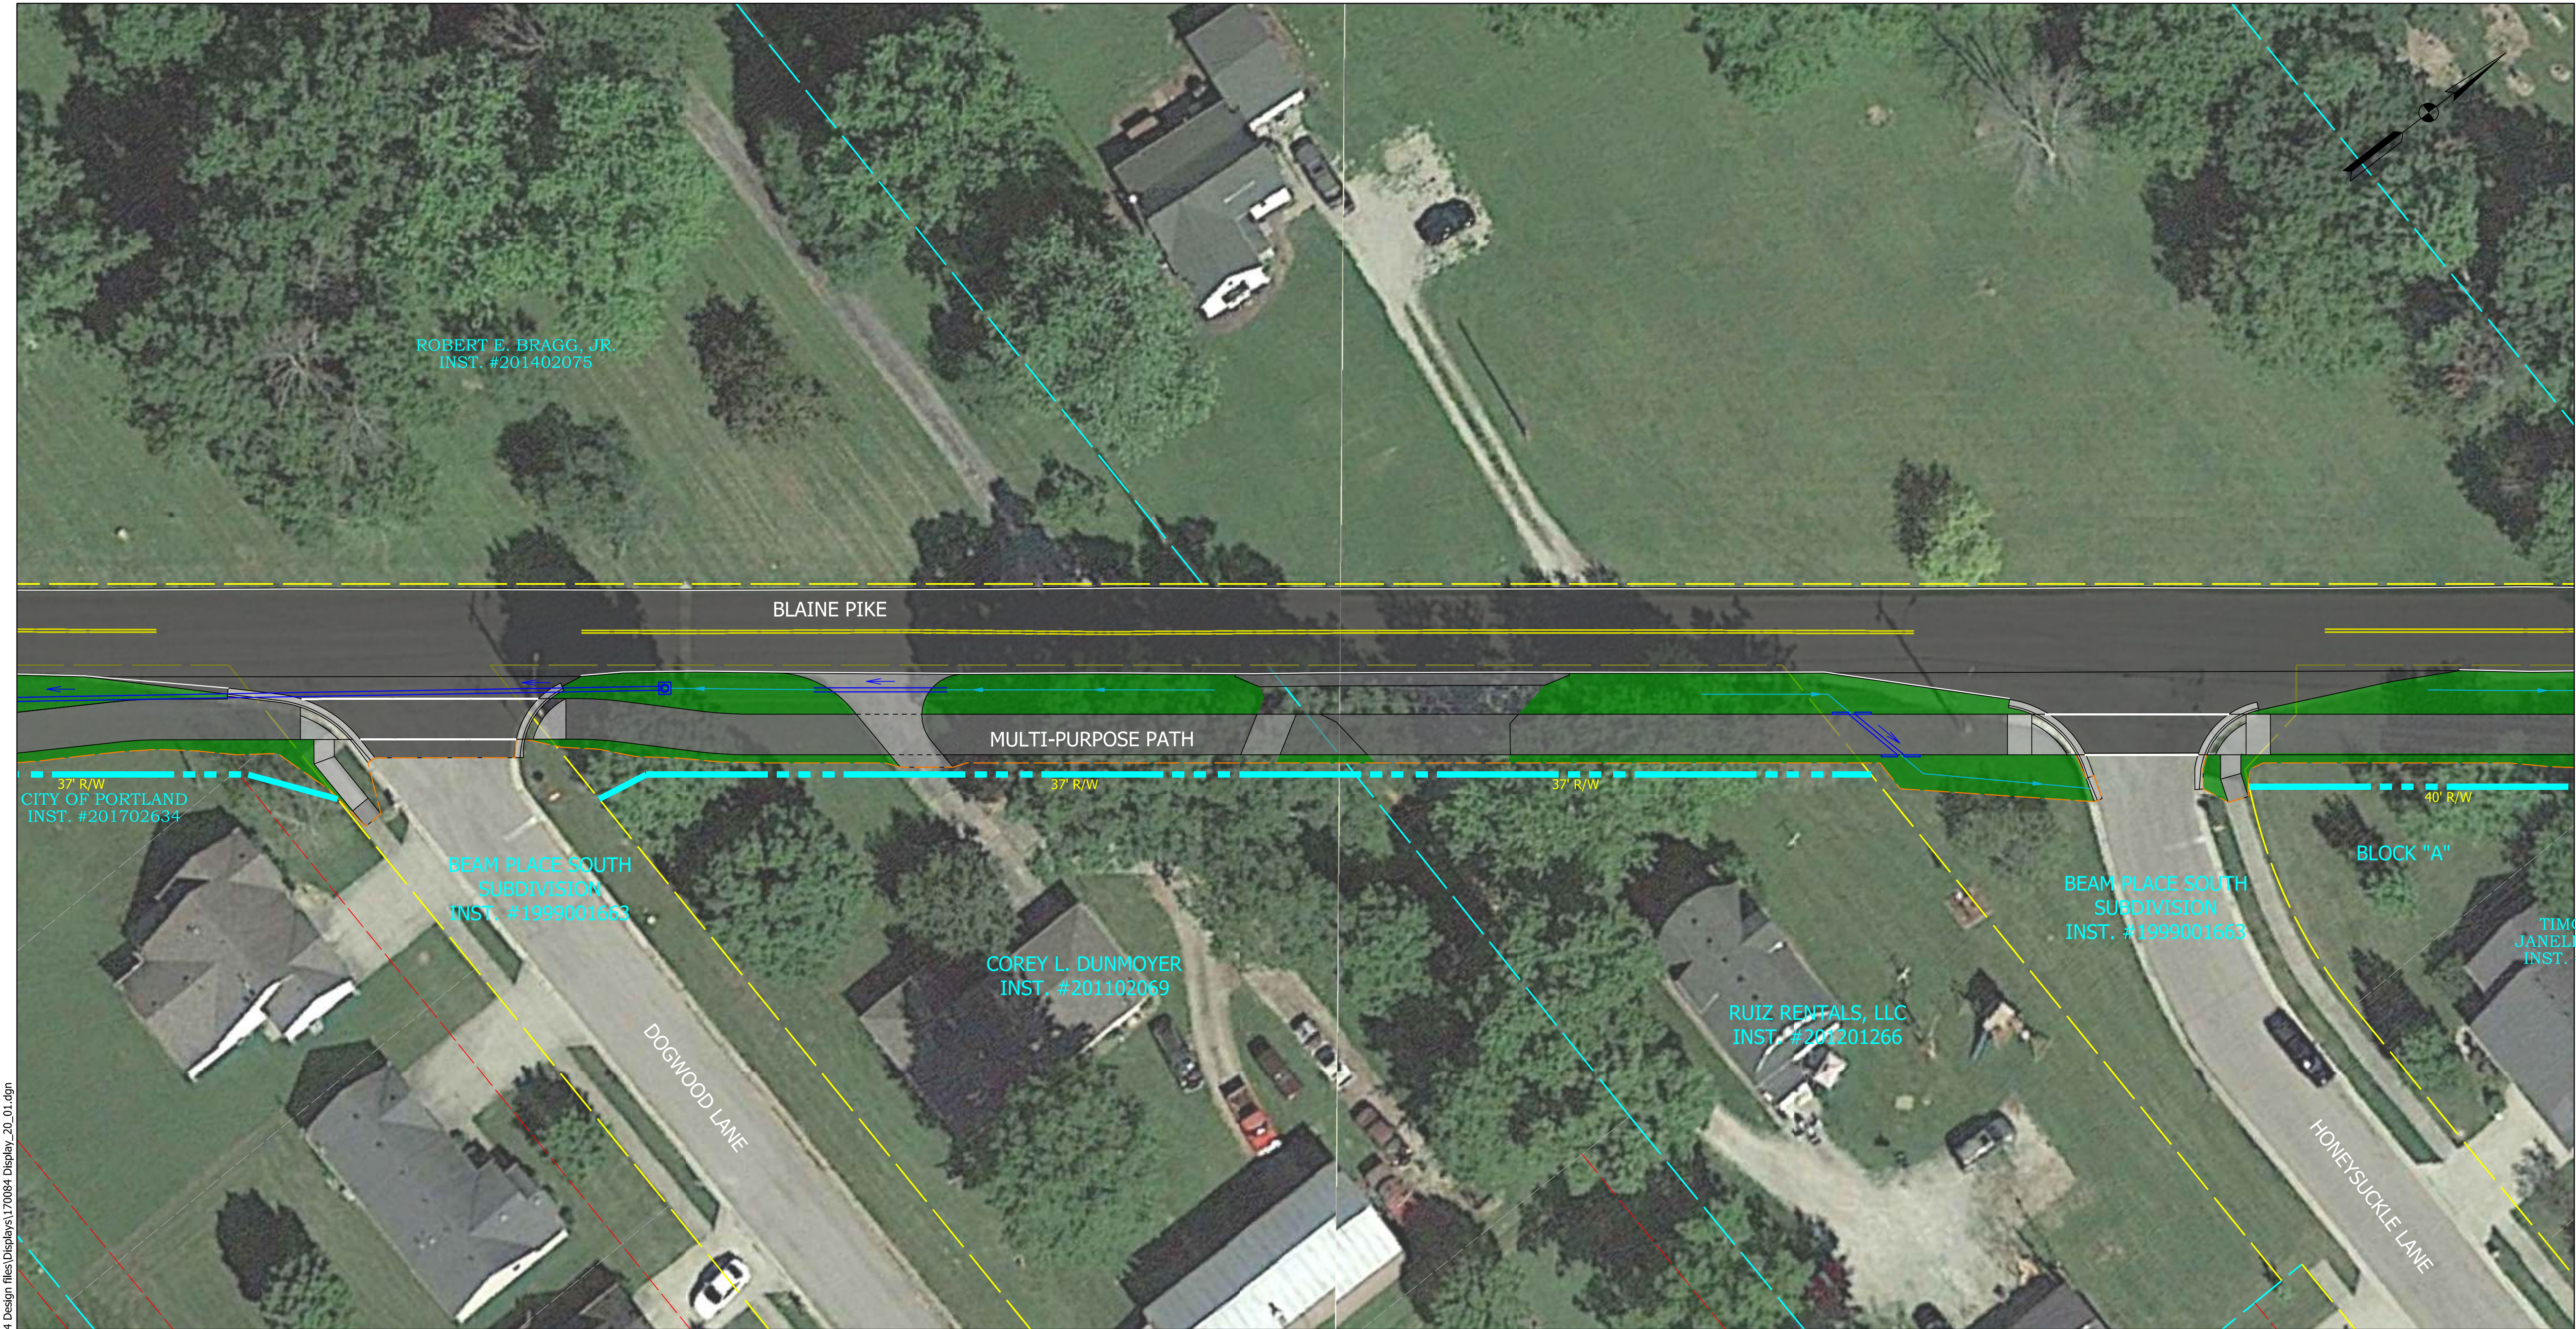


LEGEND:




ROADWAY RESURFACING
DRIVEWAY HMA 'D1'
DRIVEWAY PCCP 'C1'

 


MULTI-PURPOSE PATH HMA 'F1'
MULTI-PURPOSE PATH PCCP 'F2'

 


DRIVEWAY PCCP 'C1'
CURB RAMP

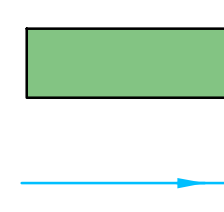

SODDING 26
Proposed Ditch Line

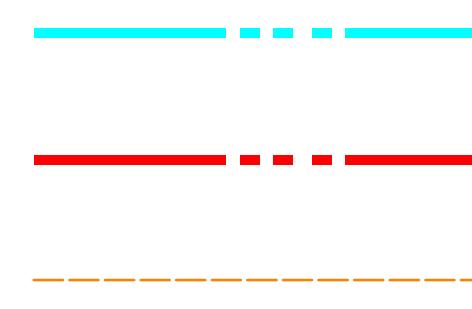

PROPOSED RIGHT-OF-WAY
TEMPORARY RIGHT-OF-WAY
CONSTRUCTION LIMITS

 

EXISTING R/W
PROPERTY LINE
1/4 SECTION LINE



BLAINE PIKE PEDESTRIAN SYSTEM IMPROVEMENT
CITY OF PORTLAND, INDIANA

SHEET
4 OF 12

SCALE: 1" = 20'
0' 20' 40'



LEGEND:

	ROADWAY RESURFACING		MULTI-PURPOSE PATH HMA 'F1'		DRIVEWAY PCCP 'C1'		SODDING 26		PROPOSED RIGHT-OF-WAY		EXISTING R/W
	DRIVEWAY HMA 'D1'		MULTI-PURPOSE PATH PCCP 'F2'		CURB RAMP		Proposed Ditch Line		TEMPORARY RIGHT-OF-WAY		PROPERTY LINE
							CONSTRUCTION LIMITS		1/4 SECTION LINE		




BLAINE PIKE PEDESTRIAN SYSTEM IMPROVEMENT
CITY OF PORTLAND, INDIANA

SHEET
5 OF 12

SCALE: 1" = 20'
0' 20' 40'

I:\9/16/2020 11:03:09 AM\170084 Portland Blaine Pike\09Road_Indiana\04 Design files\Display\170084 Display_20_01.dgn

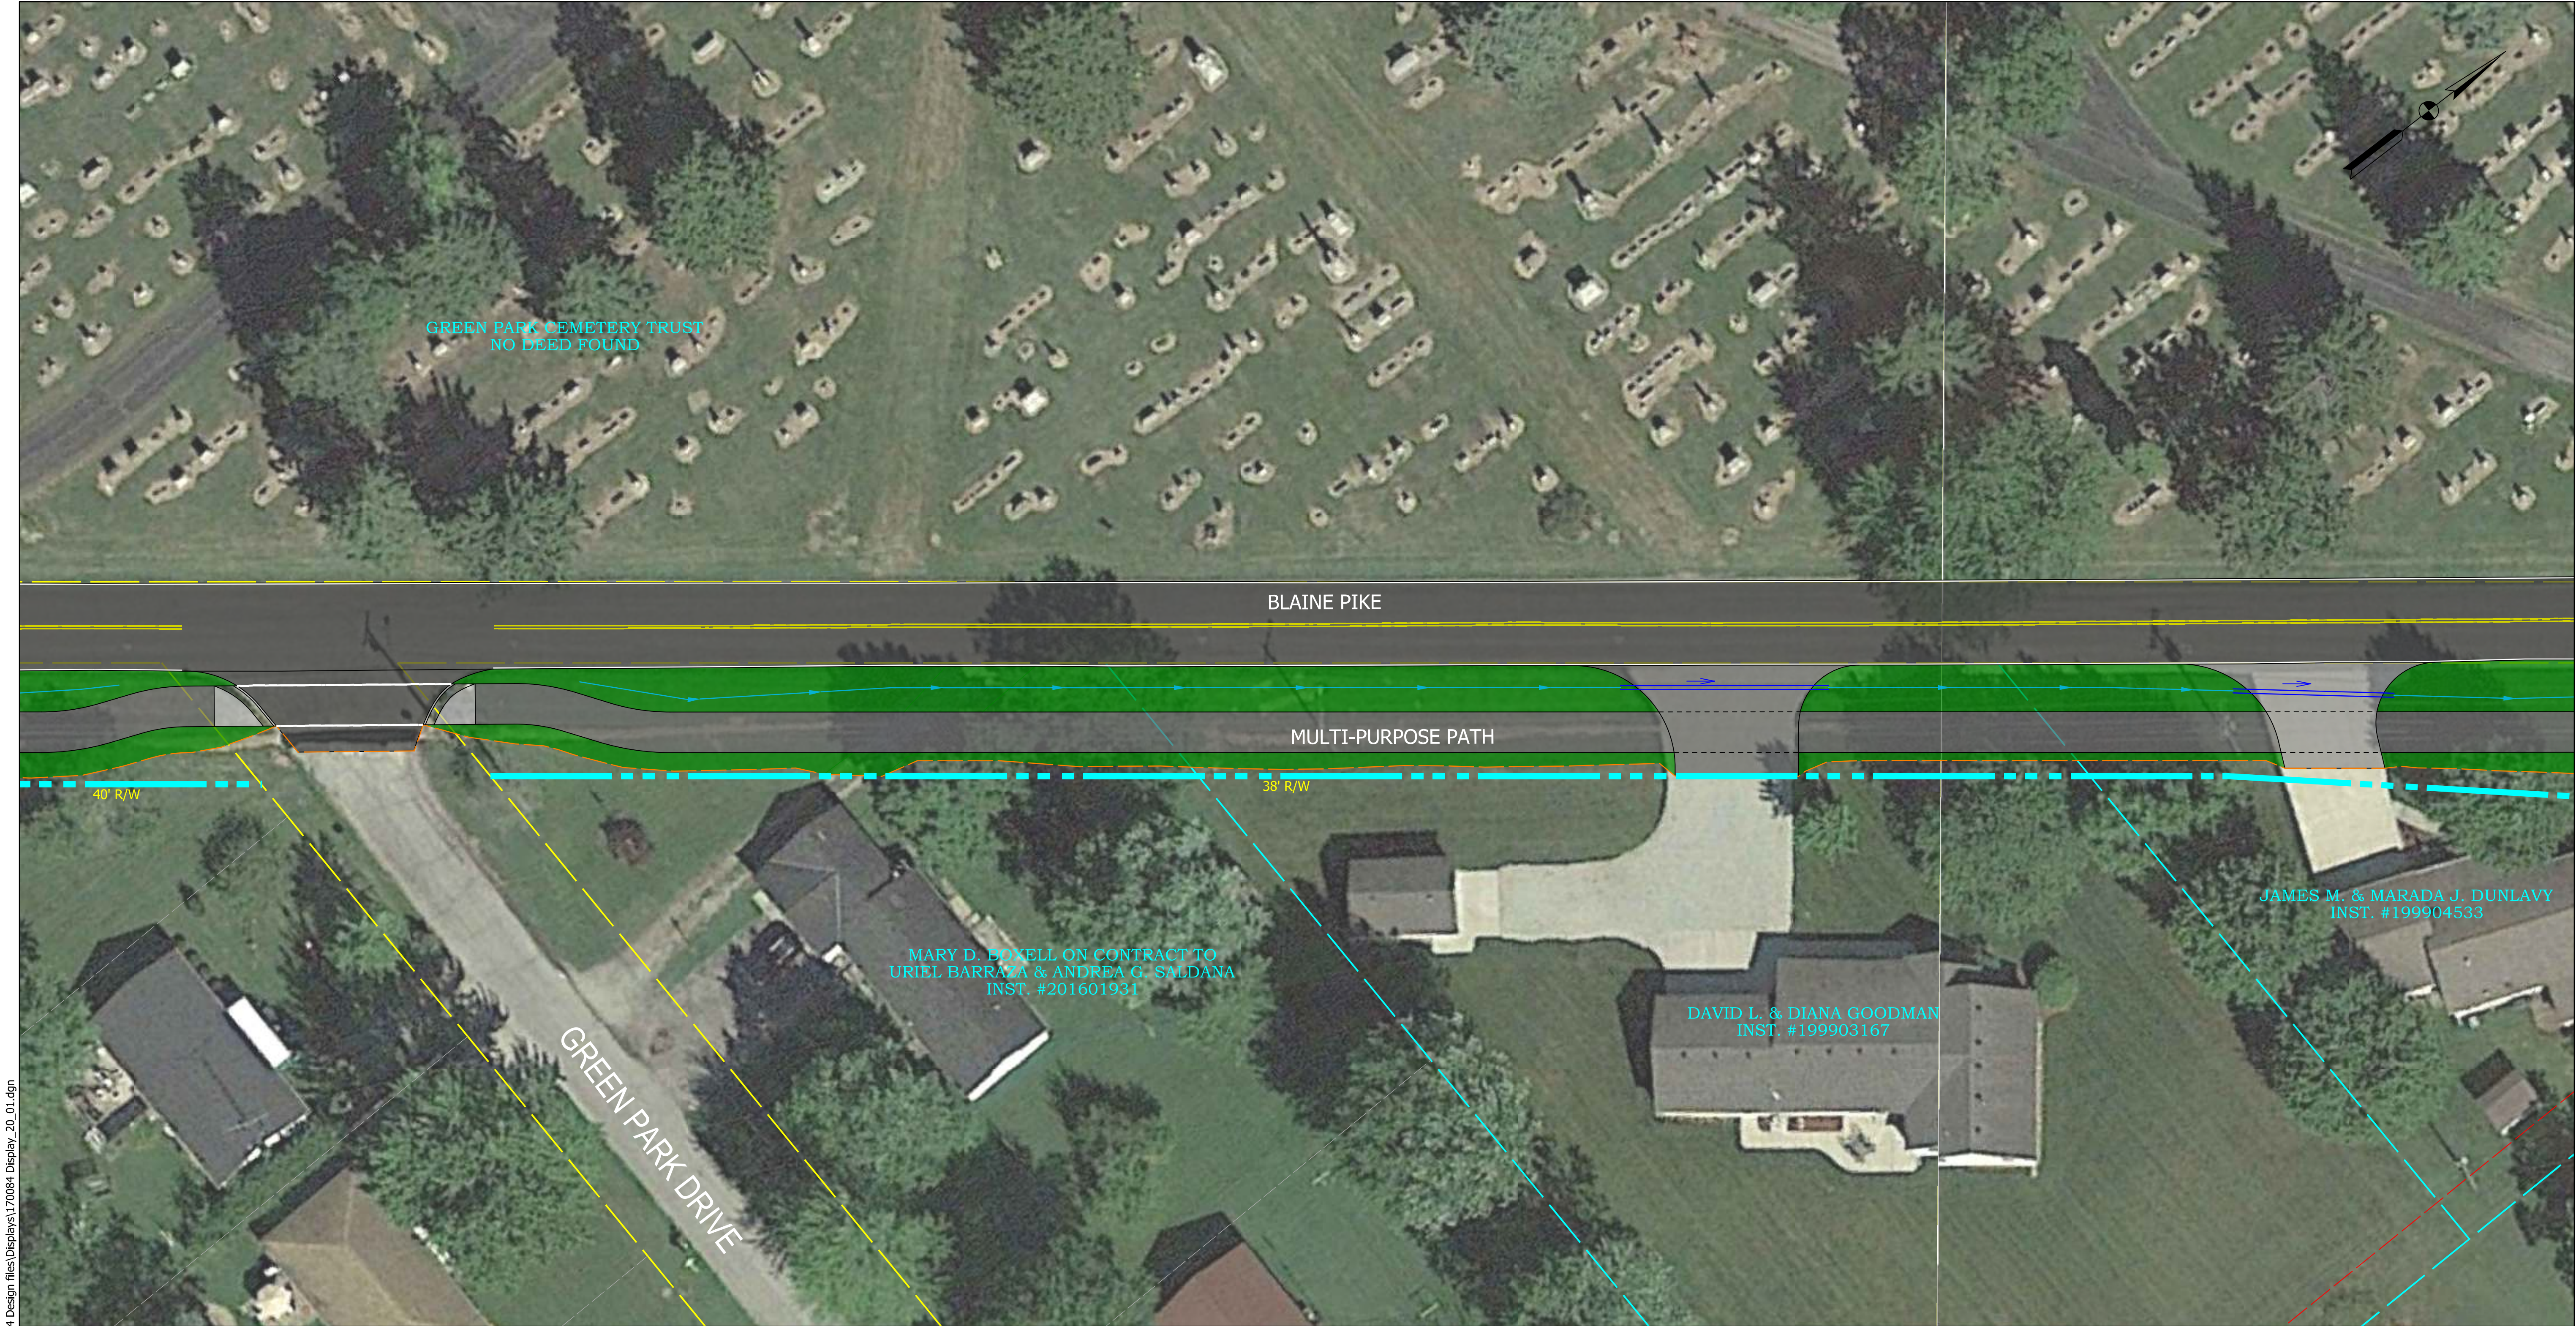

LEGEND:

	ROADWAY RESURFACING		MULTI-PURPOSE PATH HMA 'F1'		DRIVEWAY PCCP 'C1'		SODDING 26		PROPOSED RIGHT-OF-WAY		EXISTING R/W		PROPERTY LINE
	DRIVEWAY HMA 'D1'		MULTI-PURPOSE PATH PCCP 'F2'		CURB RAMP		Proposed Ditch Line		TEMPORARY RIGHT-OF-WAY		CONSTRUCTION LIMITS		¼ SECTION LINE




BLAINE PIKE PEDESTRIAN SYSTEM IMPROVEMENT
CITY OF PORTLAND, INDIANA


SHEET
6 OF 12

SCALE: 1" = 20'




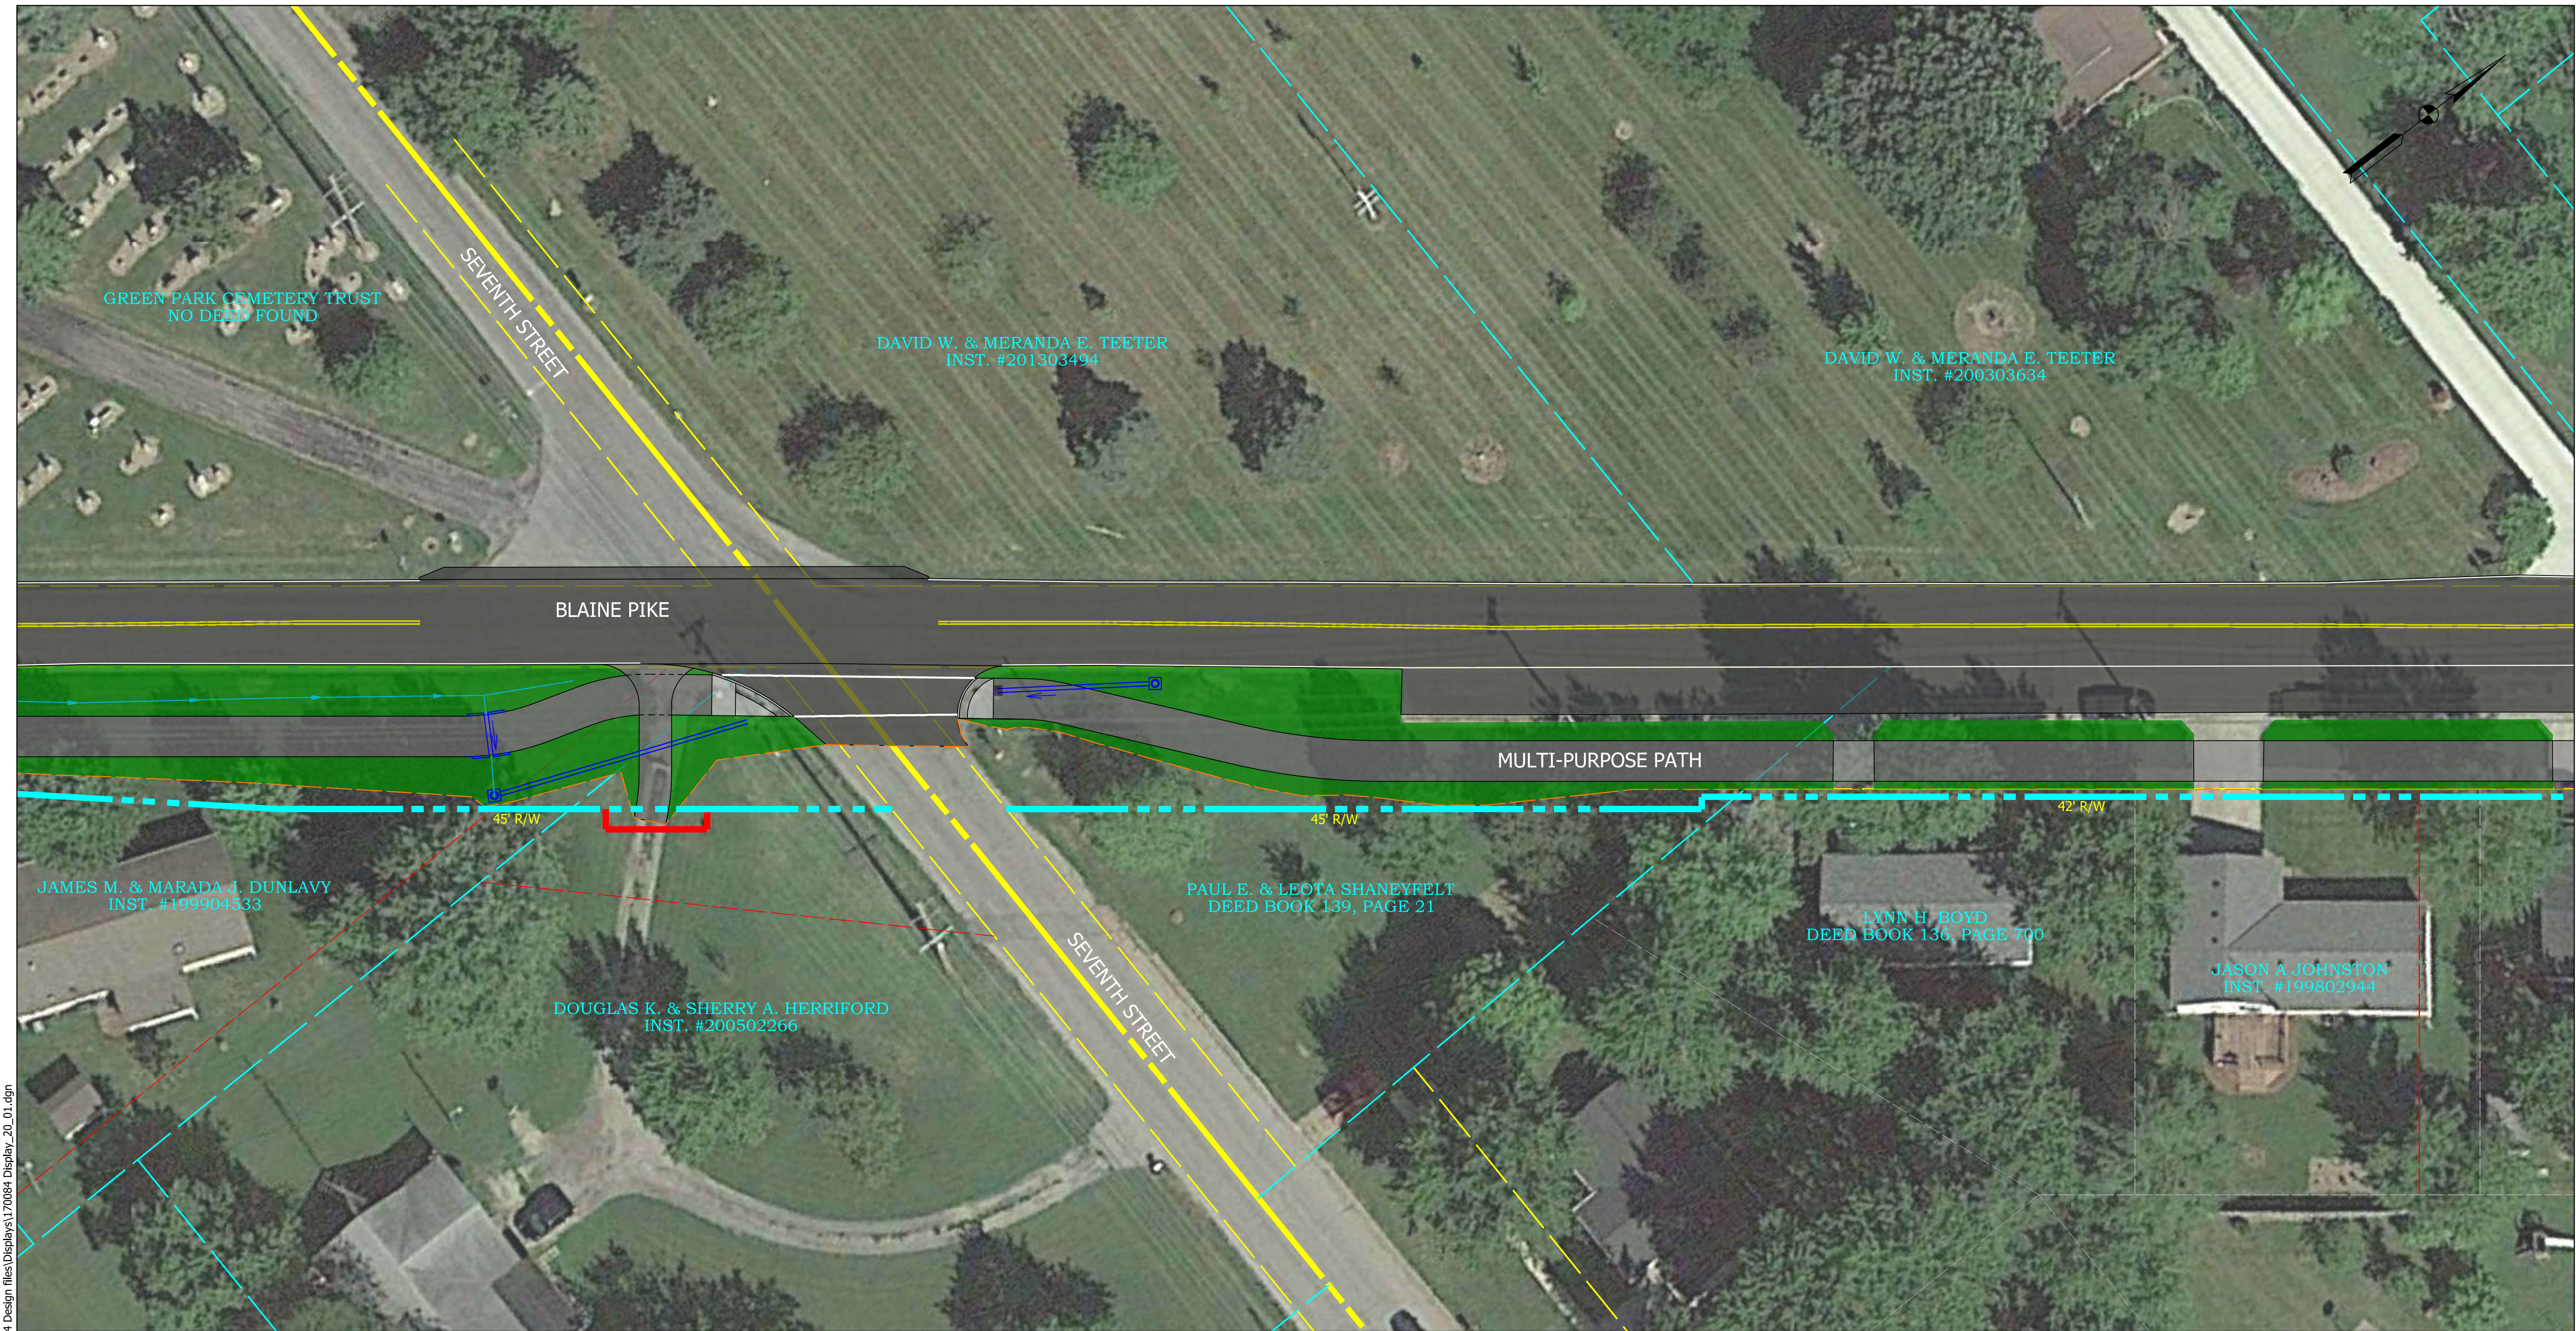


LEGEND:

 


ROADWAY RESURFACING
DRIVEWAY HMA 'D1'
DRIVEWAY PCCP 'C1'

 


MULTI-PURPOSE PATH HMA 'F1'
MULTI-PURPOSE PATH PCCP 'F2'

 


DRIVEWAY PCCP 'C1'
CURB RAMP

 

SODDING 26
Proposed Ditch Line

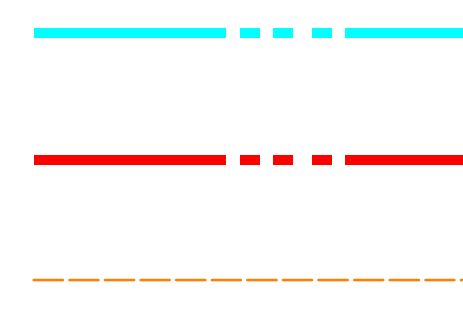

PROPOSED RIGHT-OF-WAY
TEMPORARY RIGHT-OF-WAY
CONSTRUCTION LIMITS

 


EXISTING R/W
PROPERTY LINE
1/4 SECTION LINE



BLAINE PIKE PEDESTRIAN SYSTEM IMPROVEMENT
CITY OF PORTLAND, INDIANA

SHEET
7 OF 12

SCALE: 1" = 20'
0' 20' 40'

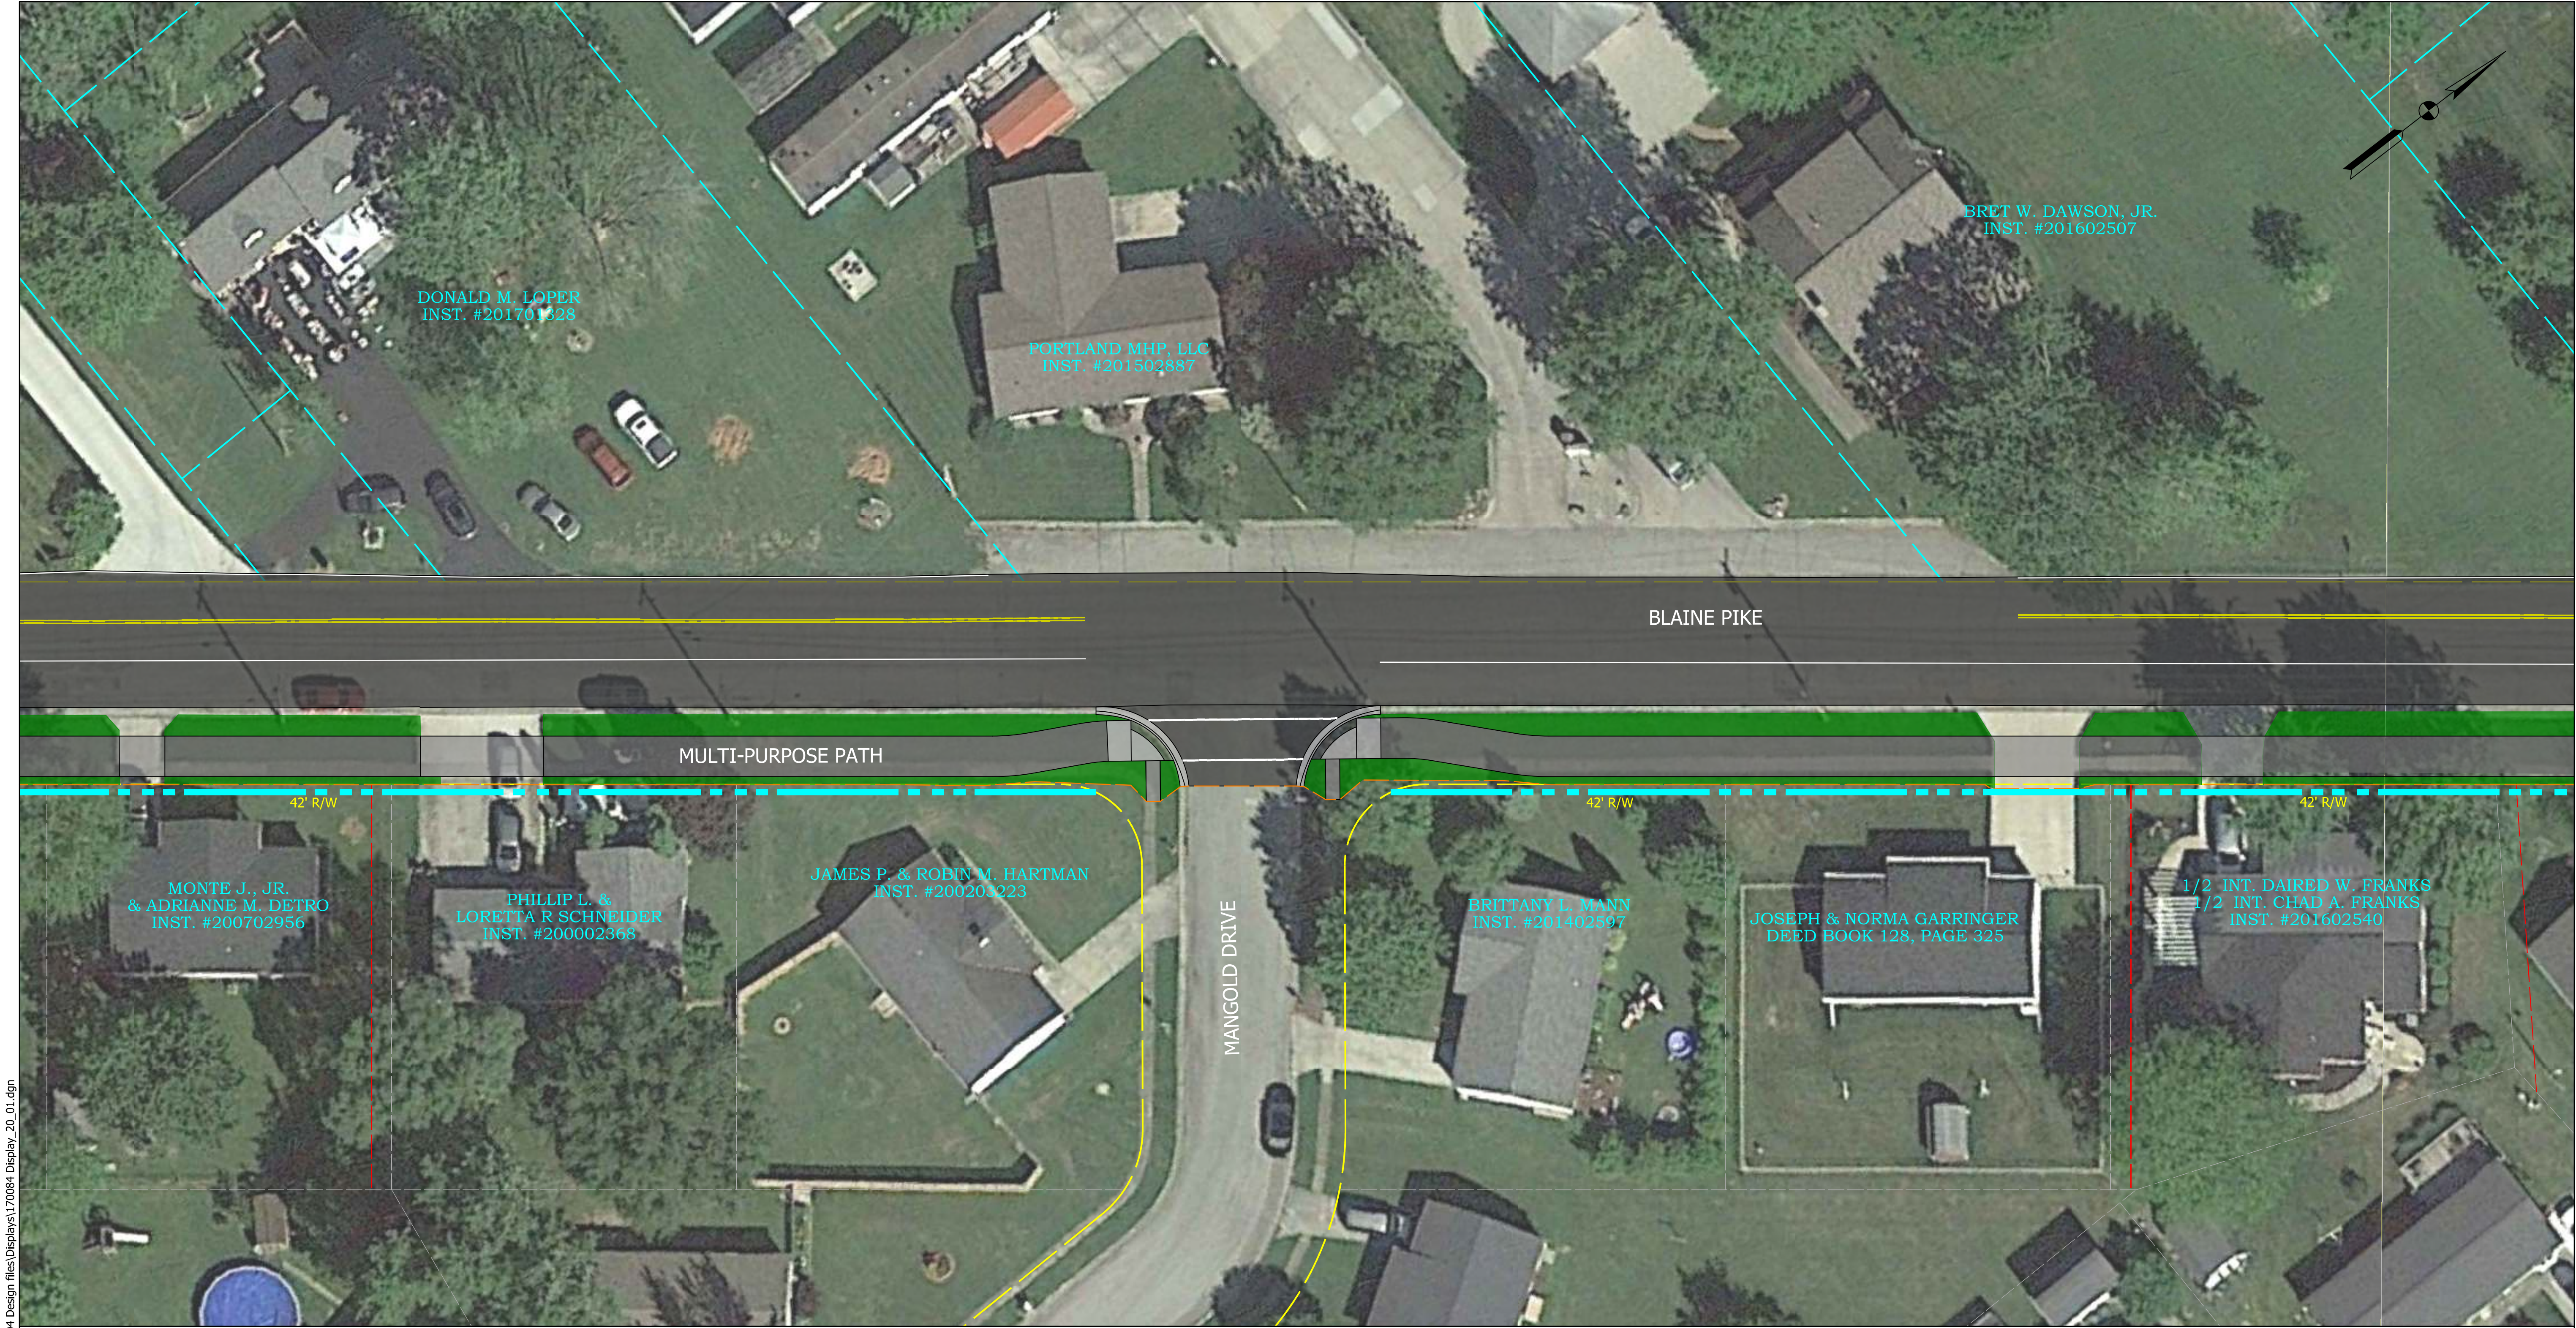

I:\9/16/2020 11:03:22 AM\Portland\Blaine Pike\09Road_Indiana\04_Design files\Display\170084 Display_20_01.dgn

LEGEND:


	ROADWAY RESURFACING		MULTI-PURPOSE PATH HMA 'F1'		DRIVEWAY PCCP 'C1'		SODDING 26		PROPOSED RIGHT-OF-WAY		EXISTING R/W
	DRIVEWAY HMA 'D1'		MULTI-PURPOSE PATH PCCP 'F2'		CURB RAMP		Proposed Ditch Line		TEMPORARY RIGHT-OF-WAY		PROPERTY LINE
							CONSTRUCTION LIMITS		1/4 SECTION LINE		




BLAINE PIKE PEDESTRIAN SYSTEM IMPROVEMENT
CITY OF PORTLAND, INDIANA

SHEET
8 OF 12




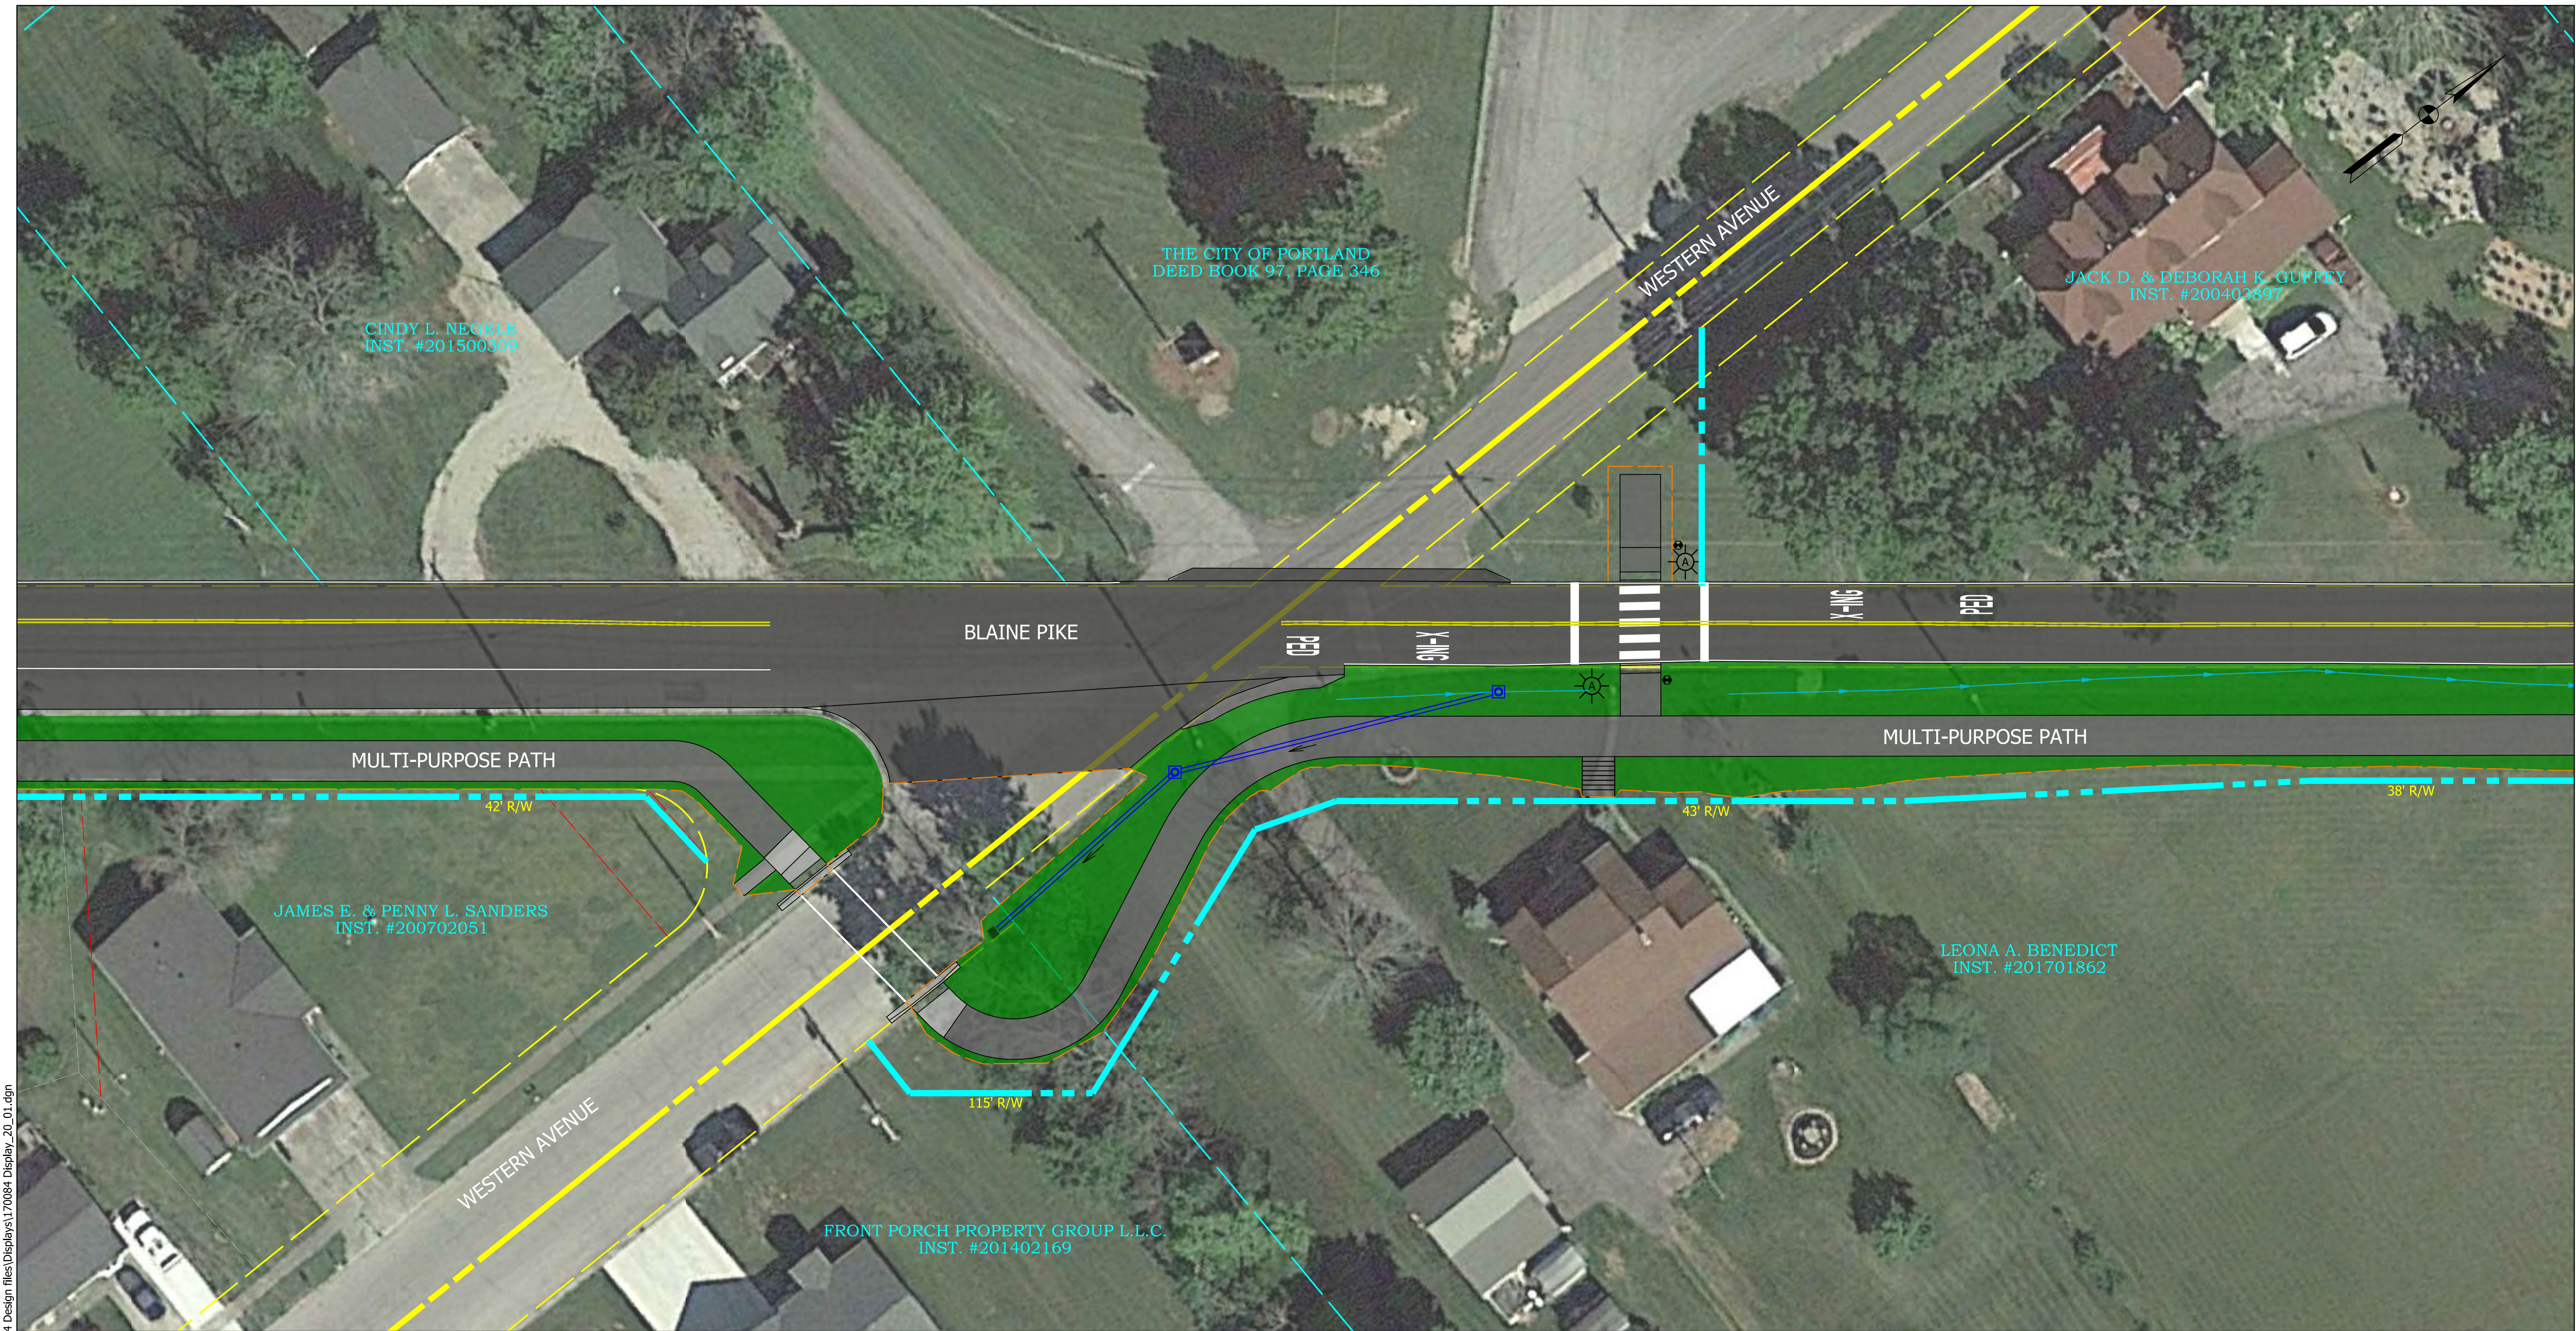


LEGEND:

 

ROADWAY RESURFACING
DRIVEWAY HMA 'D1'
DRIVEWAY PCCP 'C1'

 


MULTI-PURPOSE PATH HMA 'F1'
MULTI-PURPOSE PATH PCCP 'F2'

 

DRIVEWAY PCCP 'C1'
CURB RAMP



SODDING 26
Proposed Ditch Line

 

PROPOSED RIGHT-OF-WAY
TEMPORARY RIGHT-OF-WAY
CONSTRUCTION LIMITS




EXISTING R/W
PROPERTY LINE
1/4 SECTION LINE



BLAINE PIKE PEDESTRIAN SYSTEM IMPROVEMENT
CITY OF PORTLAND, INDIANA

SHEET
9 OF 12

SCALE: 1" = 20'
0' 20' 40'

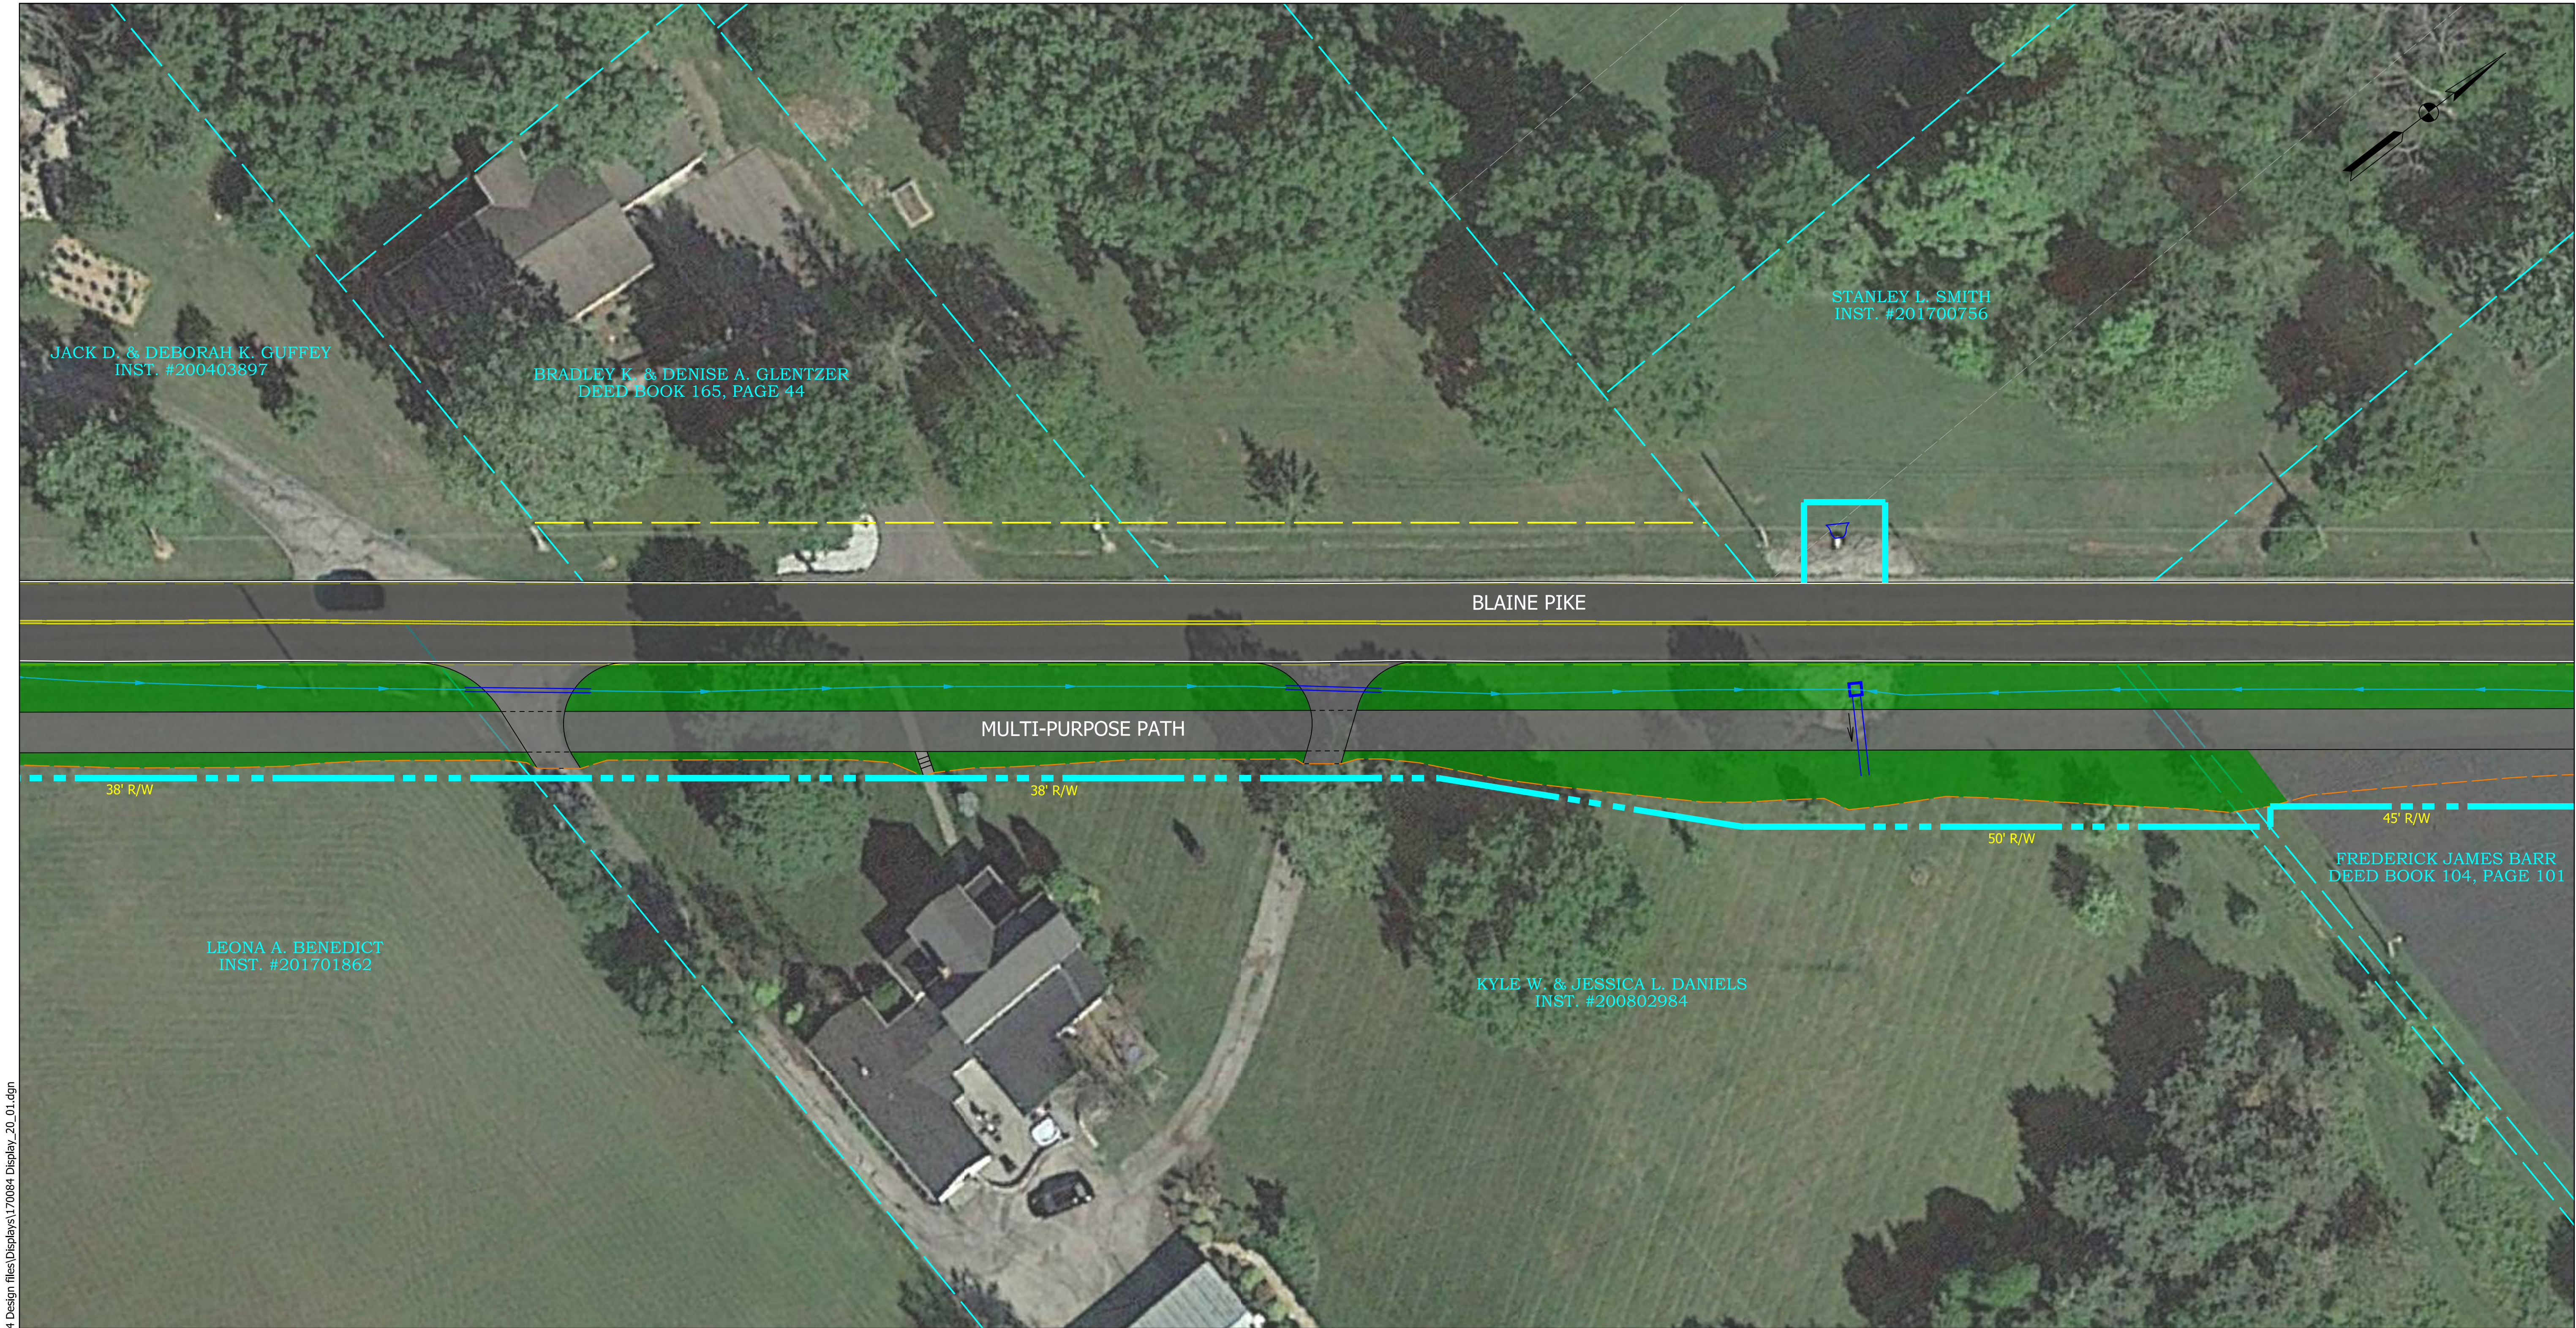

LEGEND:

	ROADWAY RESURFACING		MULTI-PURPOSE PATH HMA 'F1'		DRIVEWAY PCCP 'C1'		SODDING 26		PROPOSED RIGHT-OF-WAY		EXISTING R/W
	DRIVEWAY HMA 'D1'		MULTI-PURPOSE PATH PCCP 'F2'		CURB RAMP		Proposed Ditch Line		TEMPORARY RIGHT-OF-WAY		PROPERTY LINE
							CONSTRUCTION LIMITS		¼ SECTION LINE		




BLAINE PIKE PEDESTRIAN SYSTEM IMPROVEMENT
CITY OF PORTLAND, INDIANA

SHEET
10 OF 12

SCALE: 1" = 20'
0' 20' 40'

I:\9/16/2020 11:03:30 AM\Portland Blaine Pike\09Road_Indiana\04_Design files\Display\170084 Display_20_01.dgn

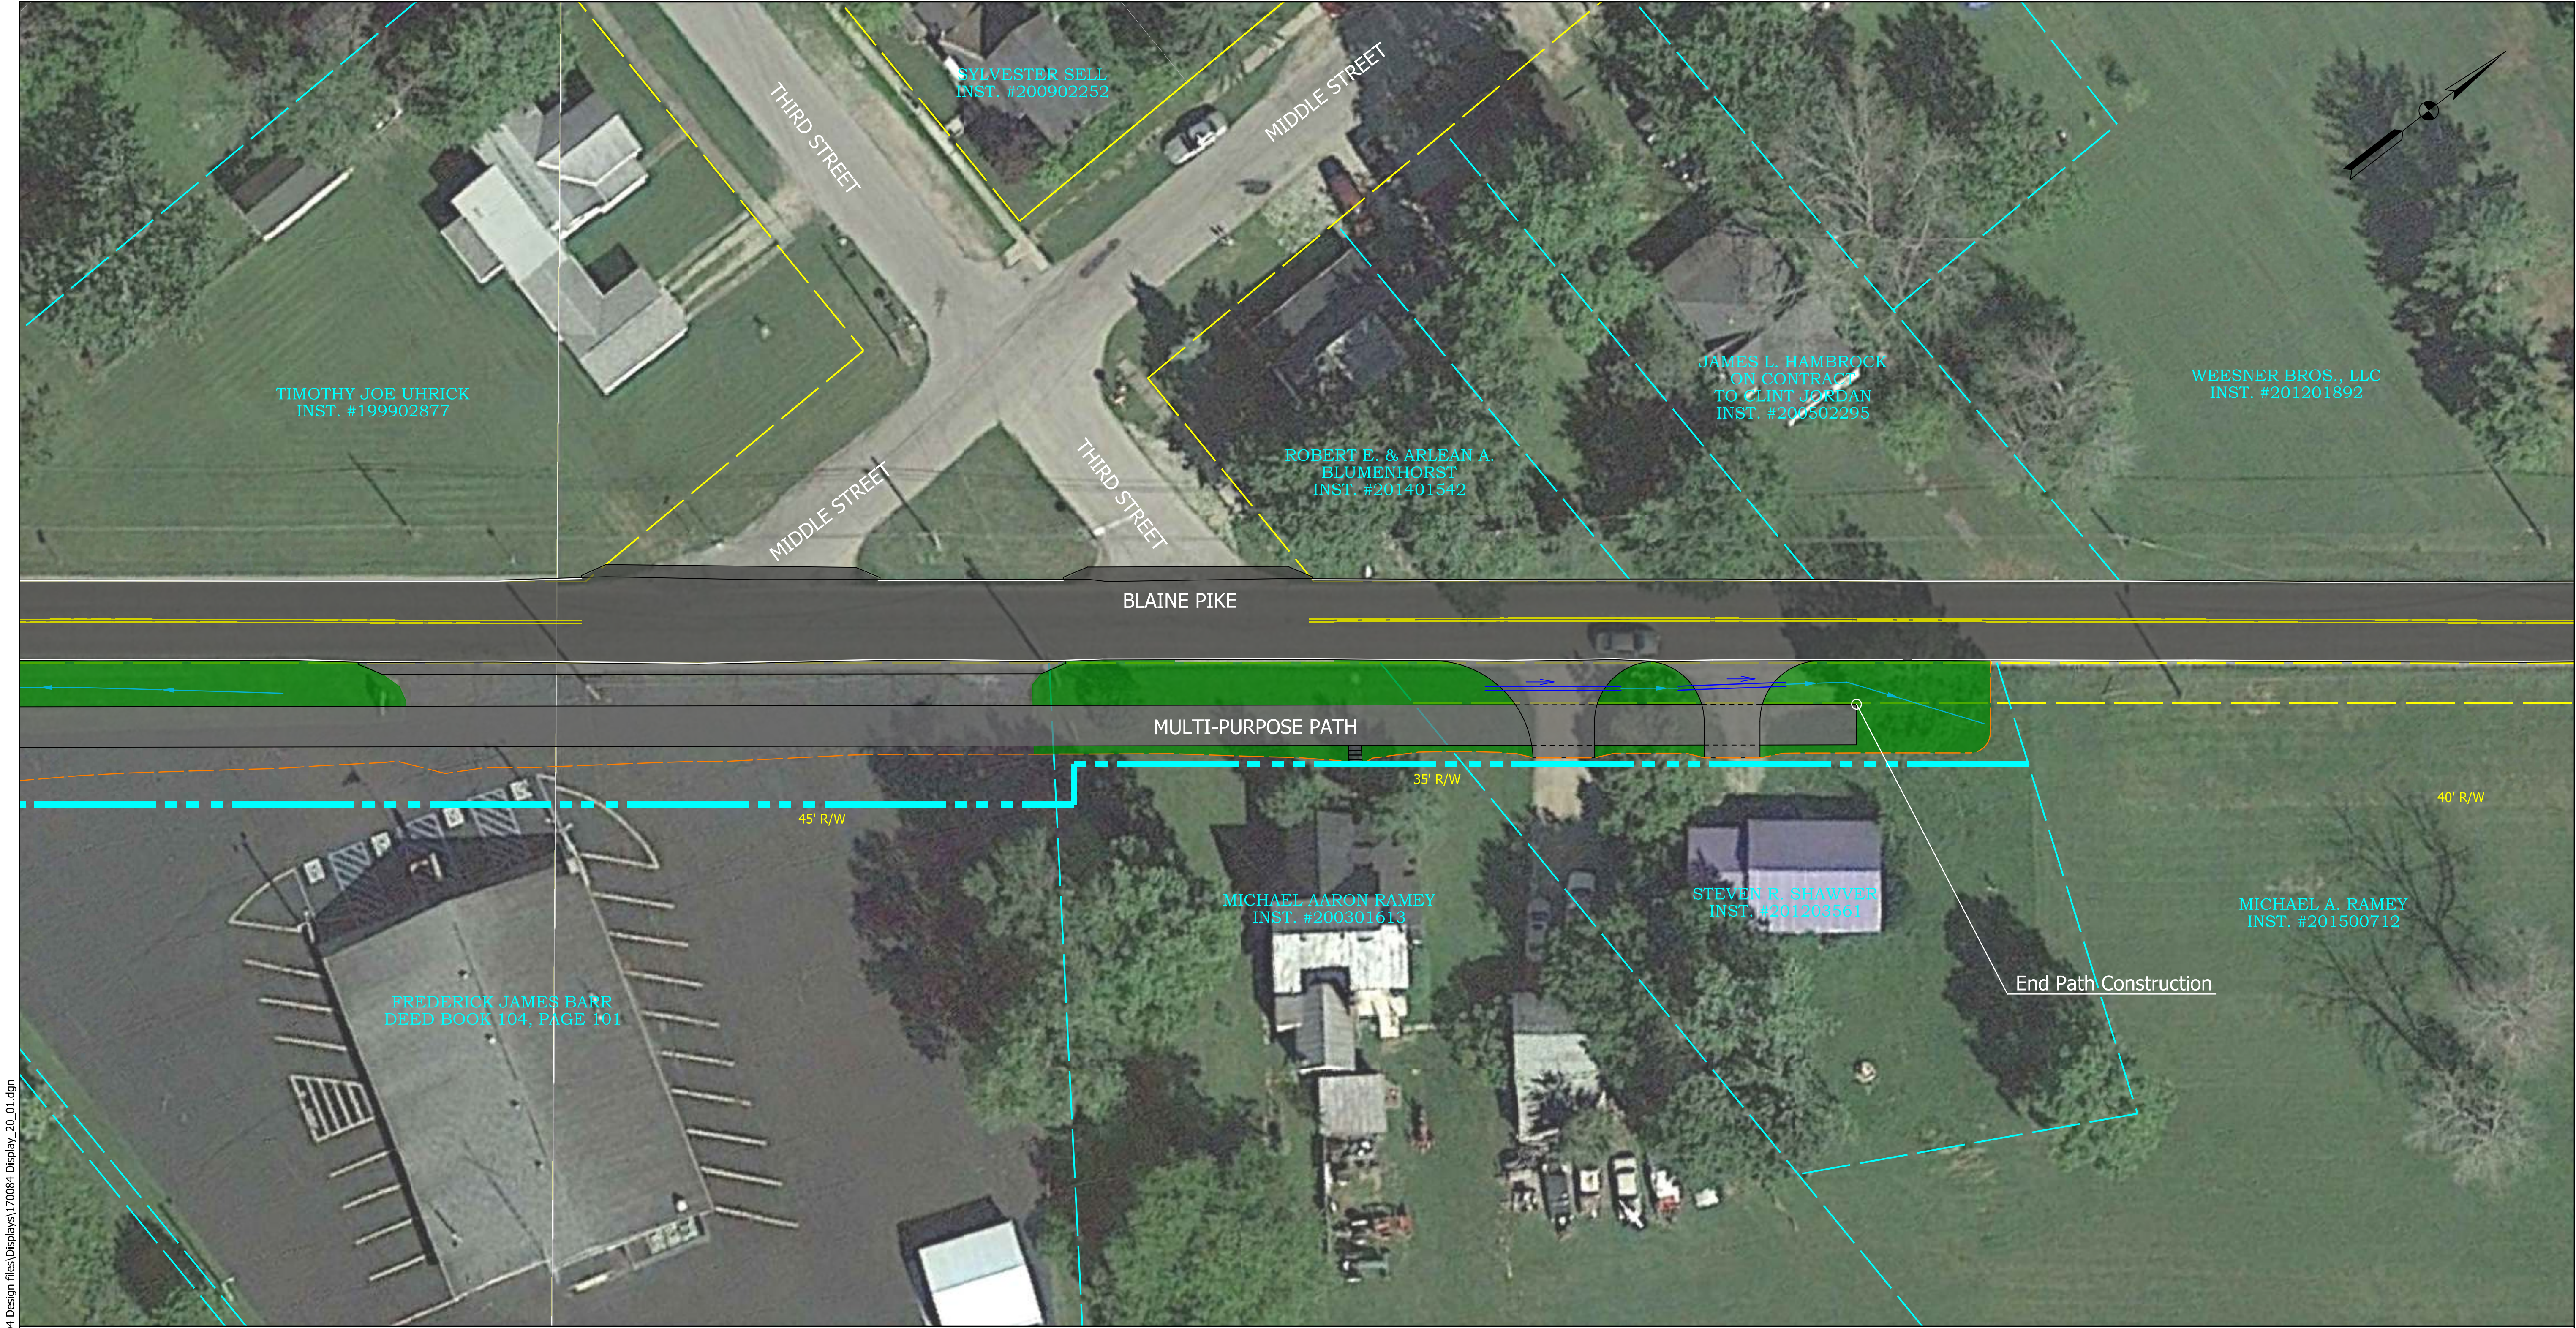

I:\9/16/2020 11:03:34 AM\Portland Blaine Pike\09Road_Indiana\04_Design files\Display\170084 Display_20_01.dgn


LEGEND:


	ROADWAY RESURFACING		MULTI-PURPOSE PATH HMA 'F1'		DRIVEWAY PCCP 'C1'		SODDING 26		PROPOSED RIGHT-OF-WAY		EXISTING R/W
	DRIVEWAY HMA 'D1'		MULTI-PURPOSE PATH PCCP 'F2'		CURB RAMP		Proposed Ditch Line		TEMPORARY RIGHT-OF-WAY		PROPERTY LINE
							CONSTRUCTION LIMITS		¼ SECTION LINE		



BLAINE PIKE PEDESTRIAN SYSTEM IMPROVEMENT
CITY OF PORTLAND, INDIANA

SHEET
11 OF 12

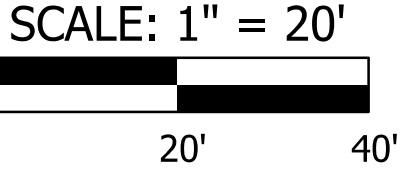

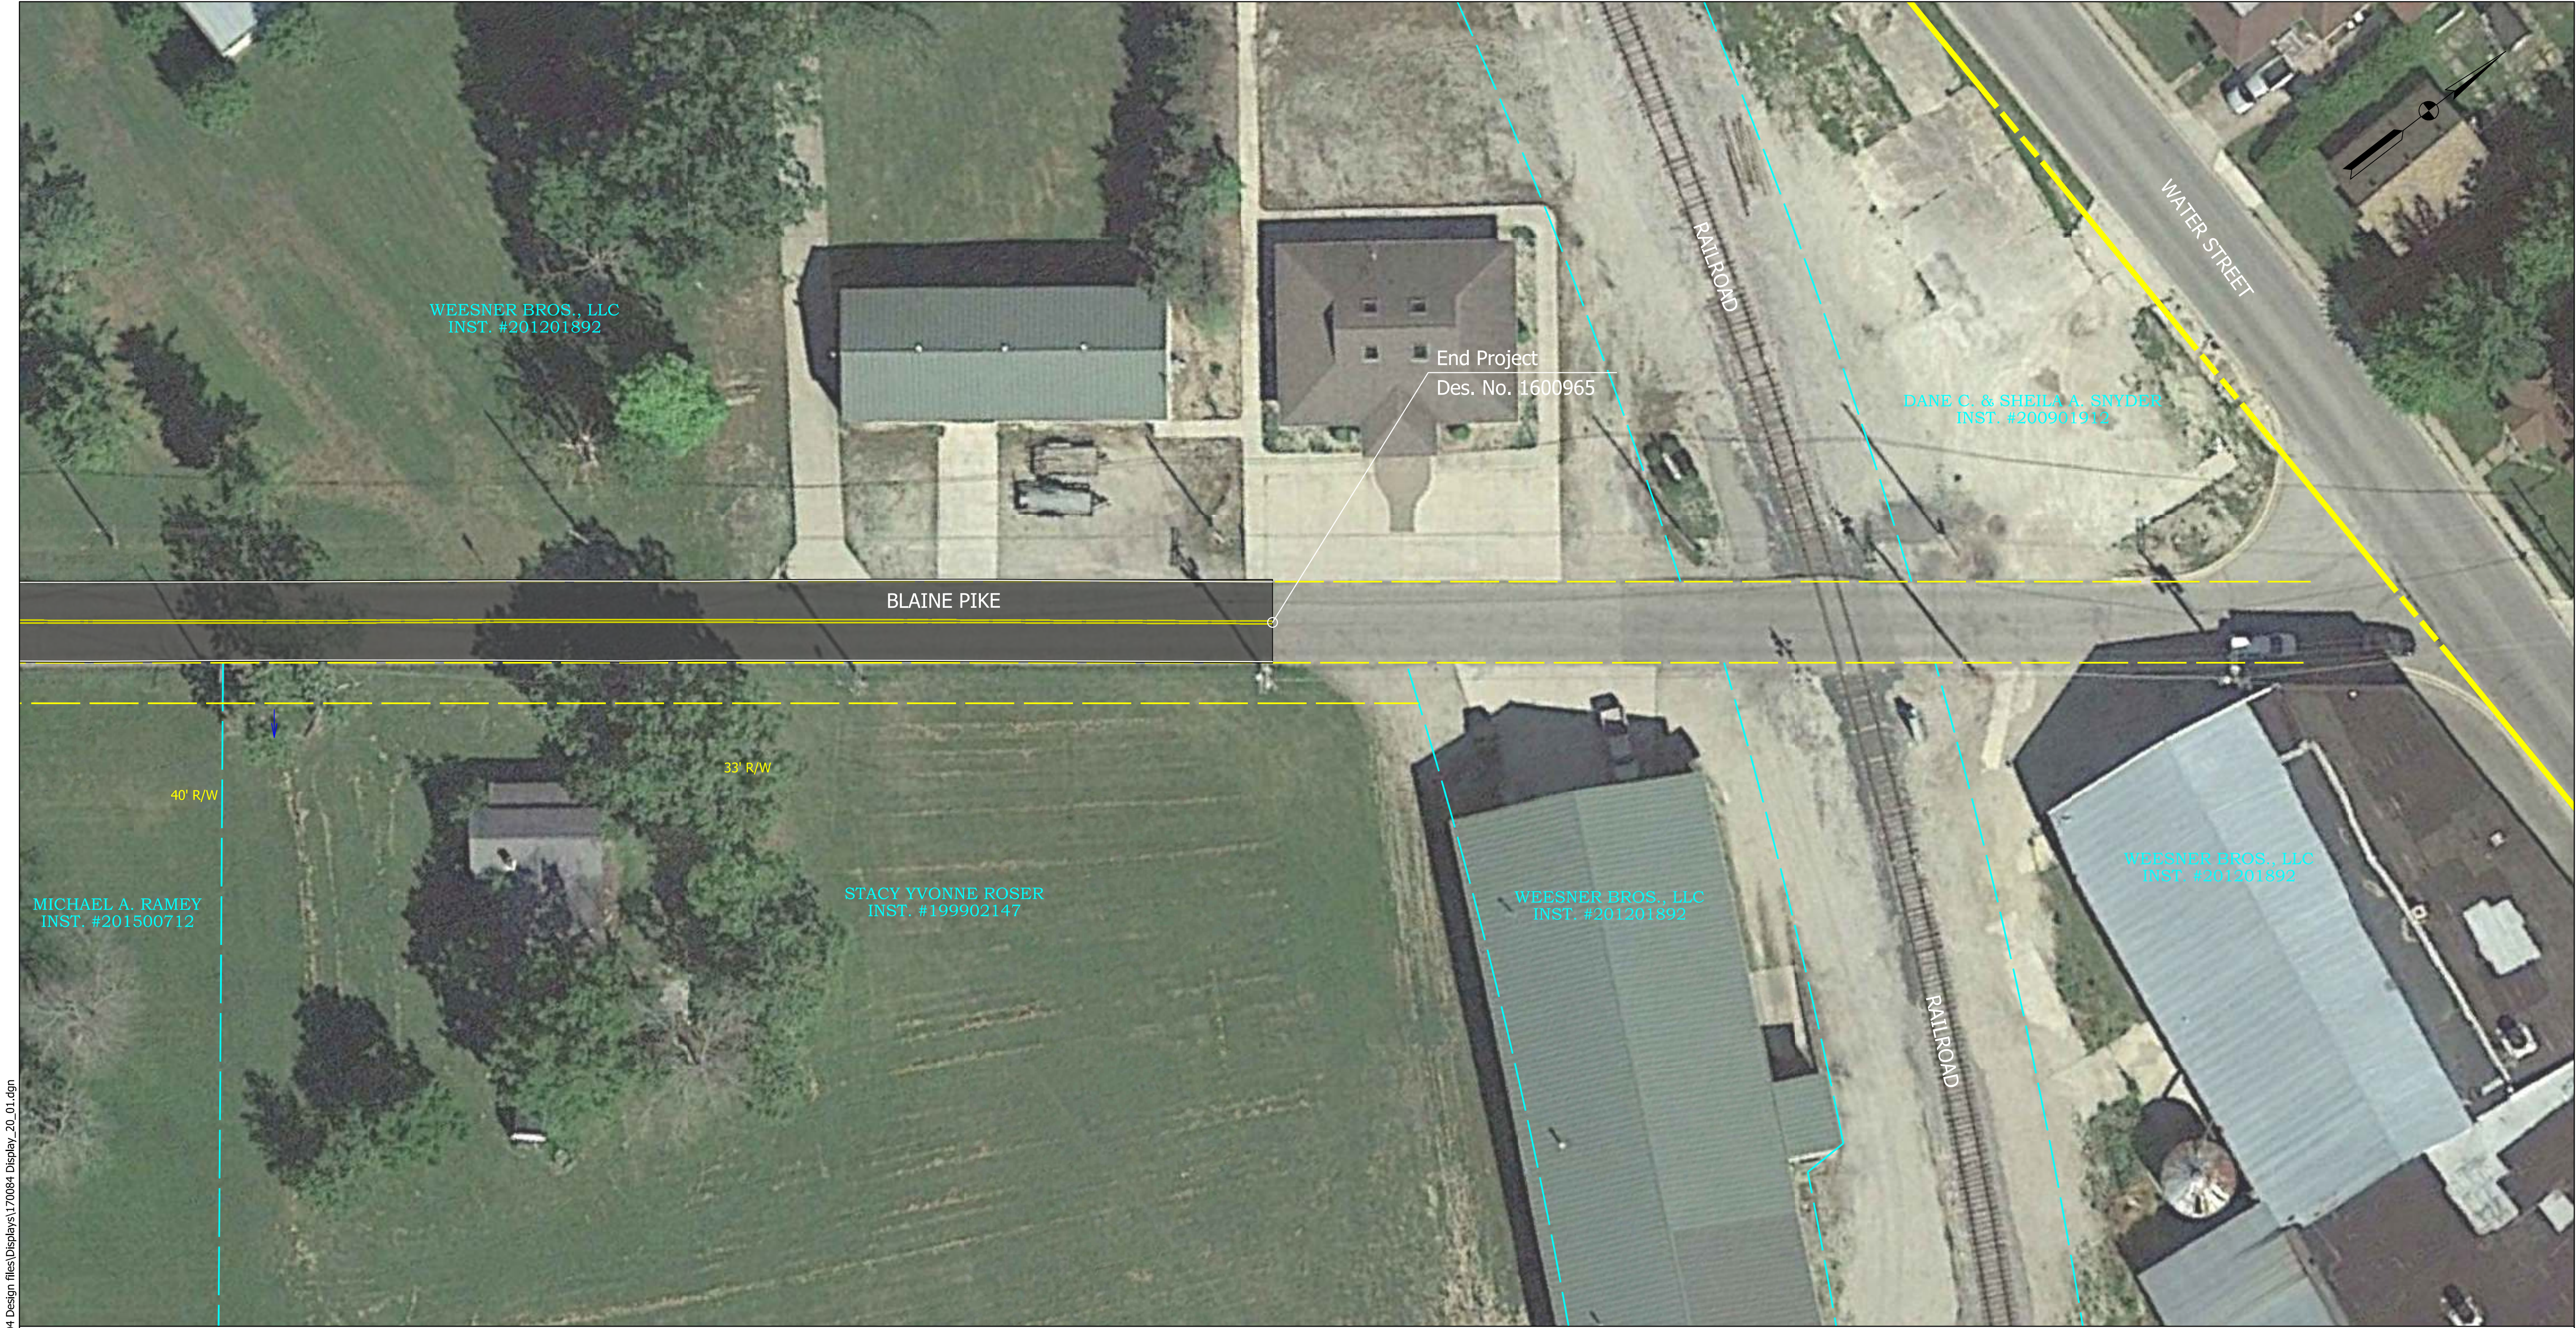

I:\9/16/2020 11:03:37 AM\170084 Portland Blaine Pike\09Road_Indiana\04 Design files\Display\170084 Display_20_01.dgn

LEGEND:

	ROADWAY RESURFACING		MULTI-PURPOSE PATH HMA 'F1'		DRIVEWAY PCCP 'C1'		SODDING 26		PROPOSED RIGHT-OF-WAY		EXISTING R/W
	DRIVEWAY HMA 'D1'		MULTI-PURPOSE PATH PCCP 'F2'		CURB RAMP		Proposed Ditch Line		TEMPORARY RIGHT-OF-WAY		PROPERTY LINE
							CONSTRUCTION LIMITS		¼ SECTION LINE		



BLAINE PIKE PEDESTRIAN SYSTEM IMPROVEMENT
CITY OF PORTLAND, INDIANA

SHEET
12 OF 12

